




4 GATE HANGER ASSEMBLY
SCALE: NTS

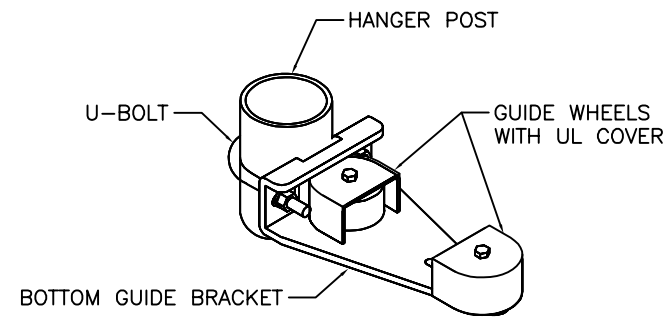


5 BOTTOM GUIDE ASSEMBLY
SCALE: NTS

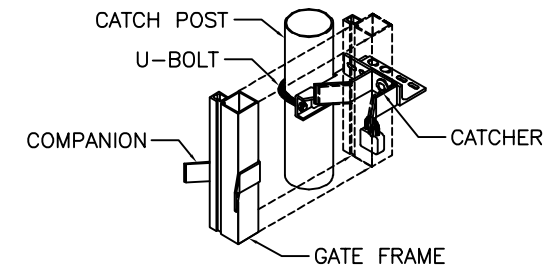


6 CATCH ASSEMBLY
SCALE: NTS

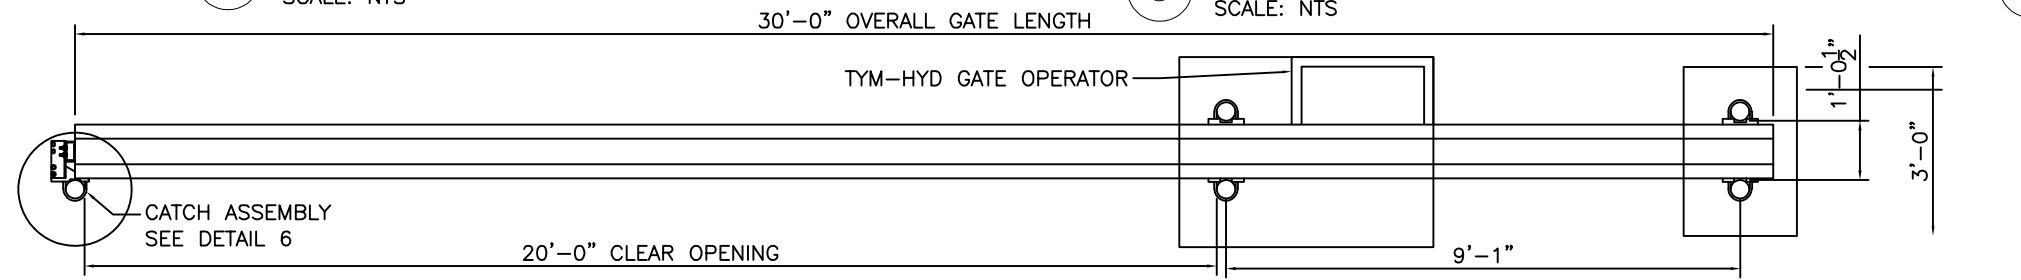

2 GATE PLAN
SCALE: NTS

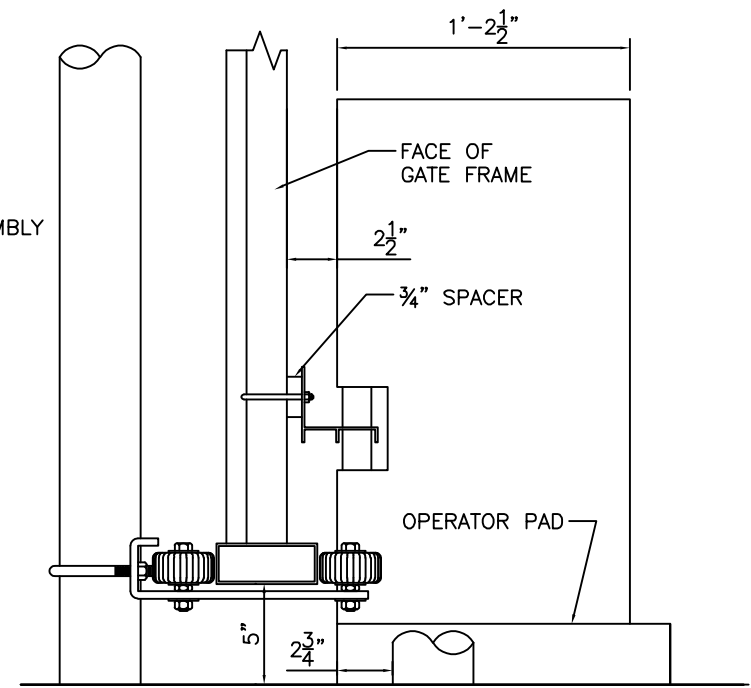

3 OPERATOR SIDE ELEVATION
SCALE: NTS

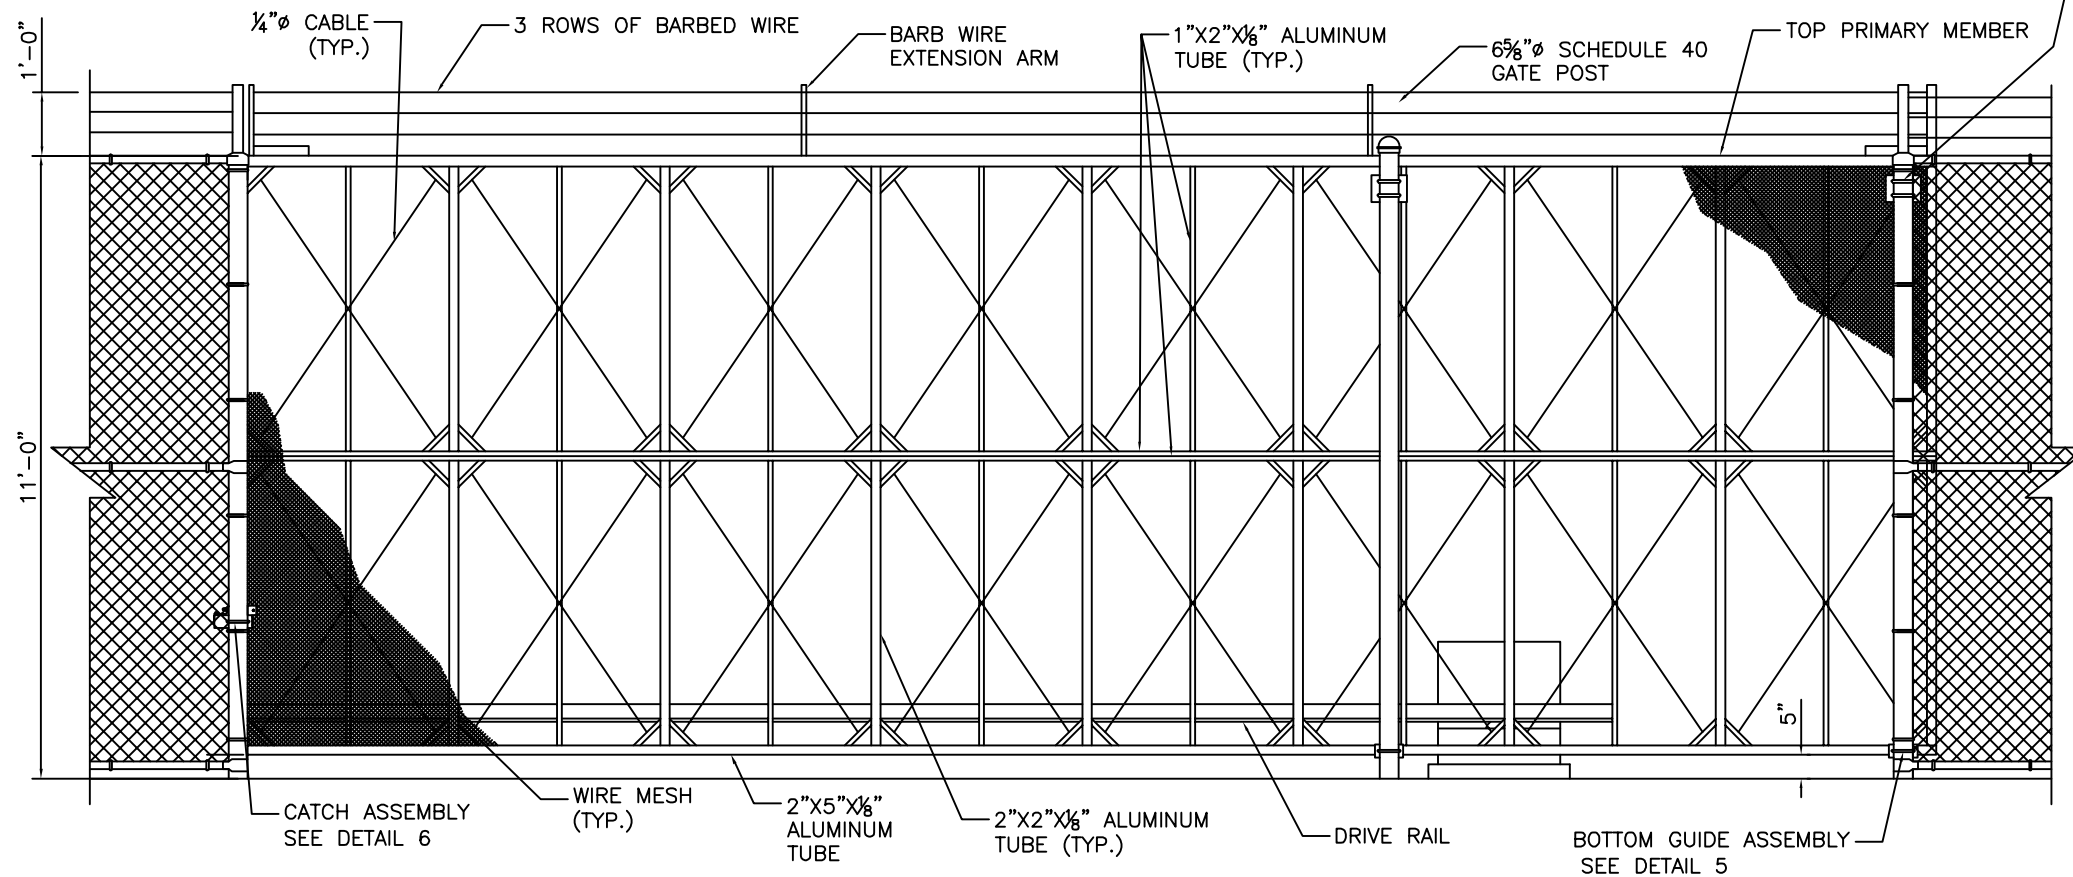

1 CANTILEVER GATE ELEVATION
SCALE: NTS

PSS 1300 S. Kilbourn Ave.
Chicago, IL 60623
www.perimetersecuritysolutions.com

DRAWING TITLE
AstroSlide Gate

U.S. PATENT NUMBER

DRAWN BY

SCALE

